

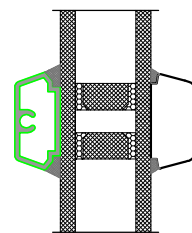
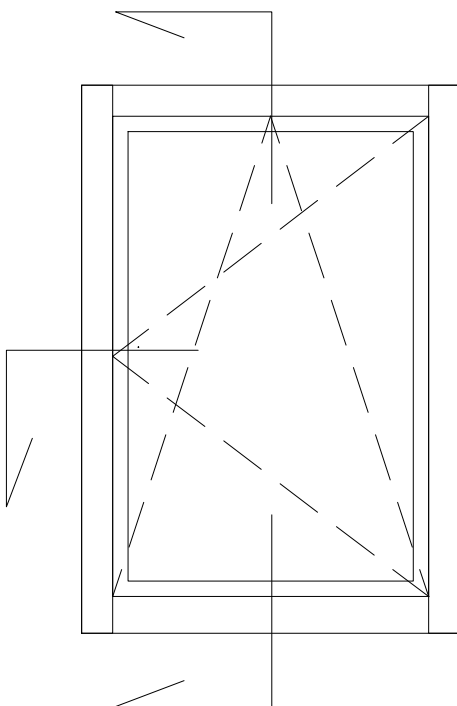
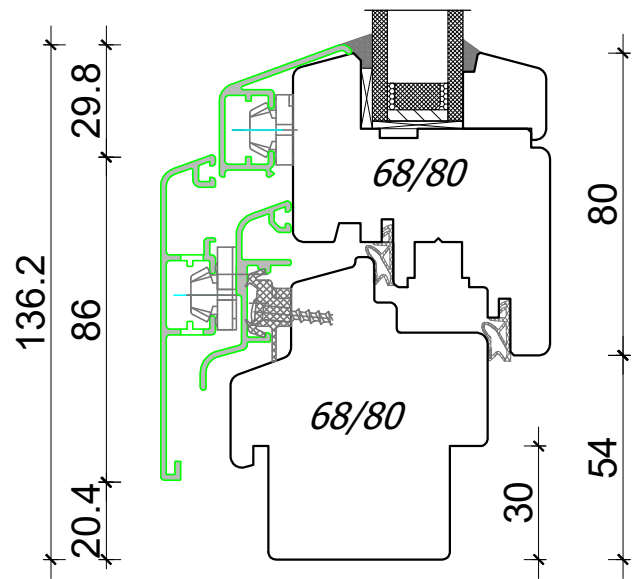


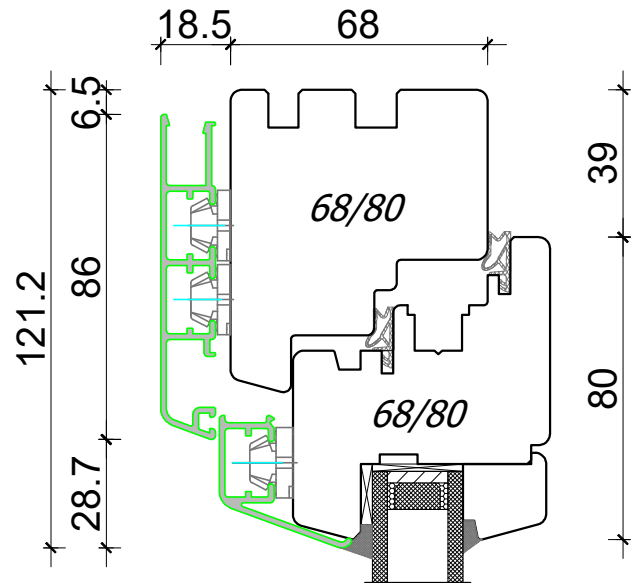

PPUH DARIUSZ MALEC

78-200 Białogard, ul. Królowej Jadwigi 13E tel. 94 312 24 77 NIP: 669-000-73-06
 www.malecokna.pl malec@malecokna.pl kalita@malecokna.pl

EUROSYSTEM 68 ALUMINIUM CLADDING WINDOW

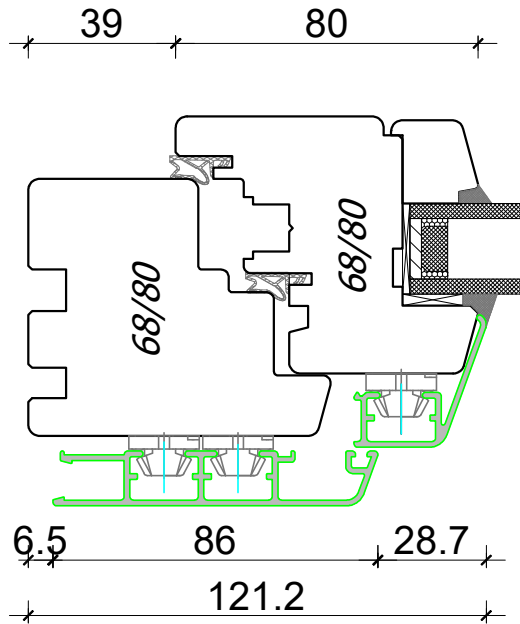

VIENNA BAR



A4, 1:2
Author: Jan Kalita
PPUH Malec



PPUH DARIUSZ MALEC

78-200 Białogard, ul. Królowej Jadwigi 13E tel. 94 312 24 77 NIP: 669-000-73-06
 www.malecokna.pl malec@malecokna.pl kalita@malecokna.pl

*EUROSYSTEM 68 ALUMINIUM CLADDING
 DOUBLE WING WINDOW*

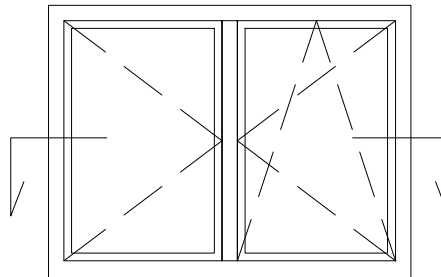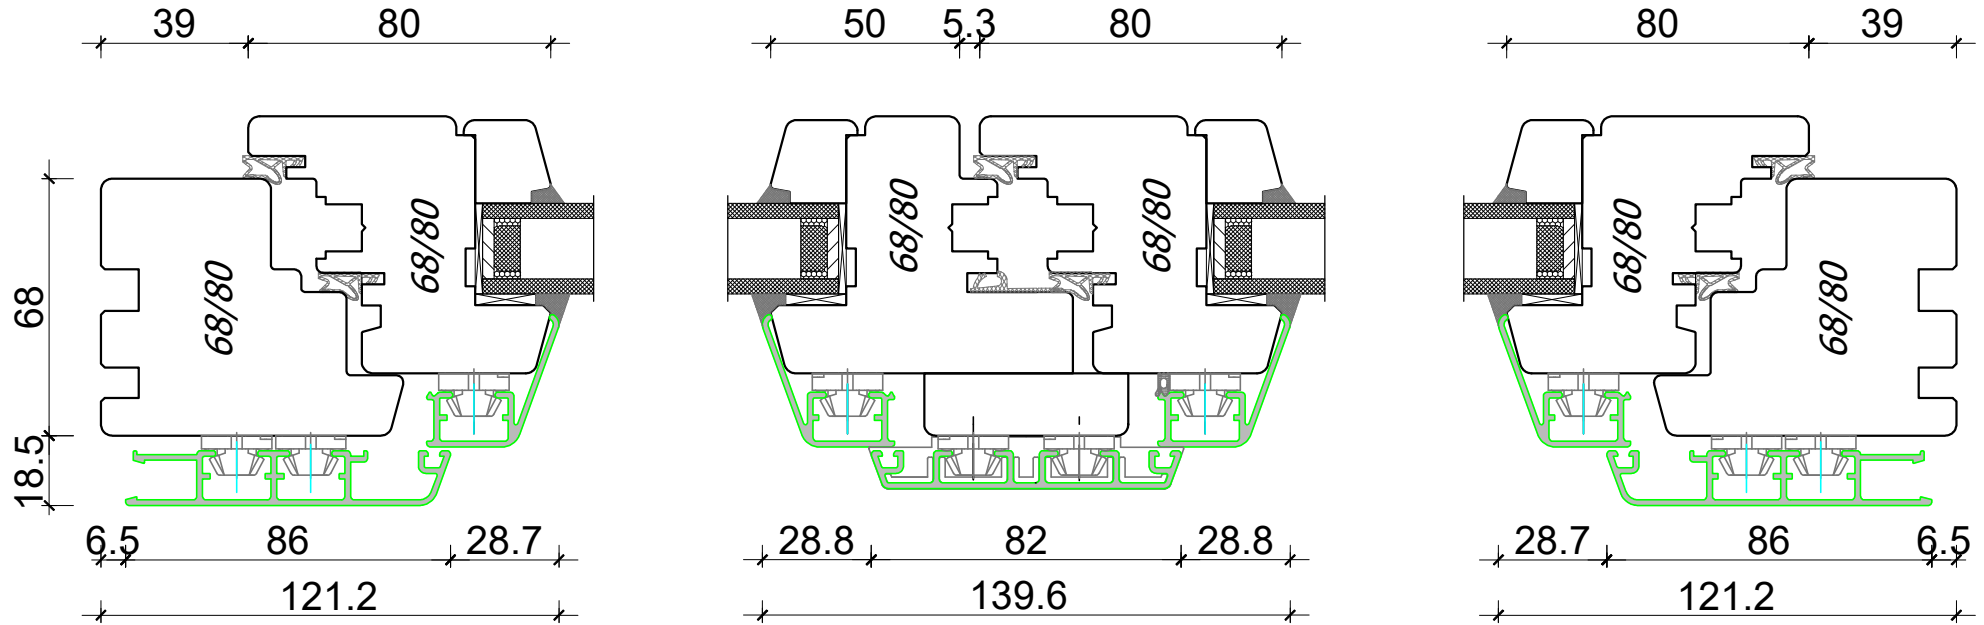




*A4, 1:2
 Author: Jan Kalita
 PPUH Malec*



PPUH DARIUSZ MALEC

78-200 Białogard, ul. Królowej Jadwigi 13E tel. 94 312 24 77 NIP: 669-000-73-06
 www.malecokna.pl malec@malecokna.pl kalita@malecokna.pl

**EUROSYSTEM 68 ALUMINIUM CLADDING
 DOUBLE COMPARTMENT WINDOW**

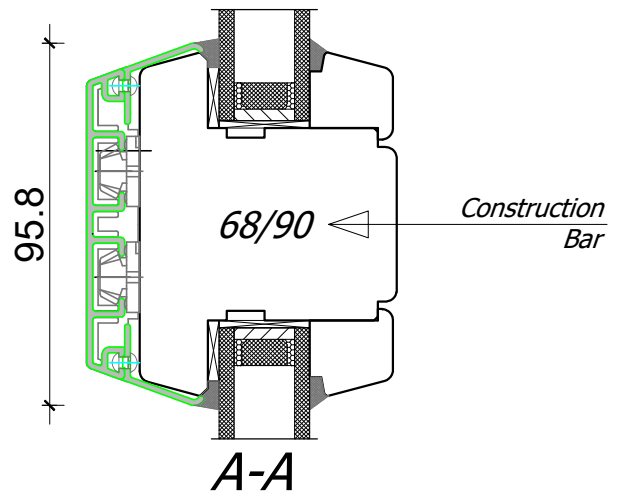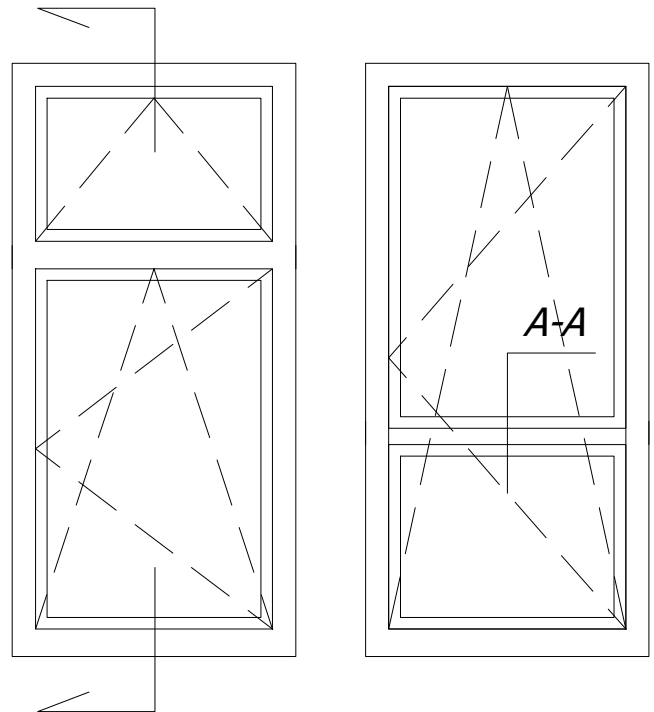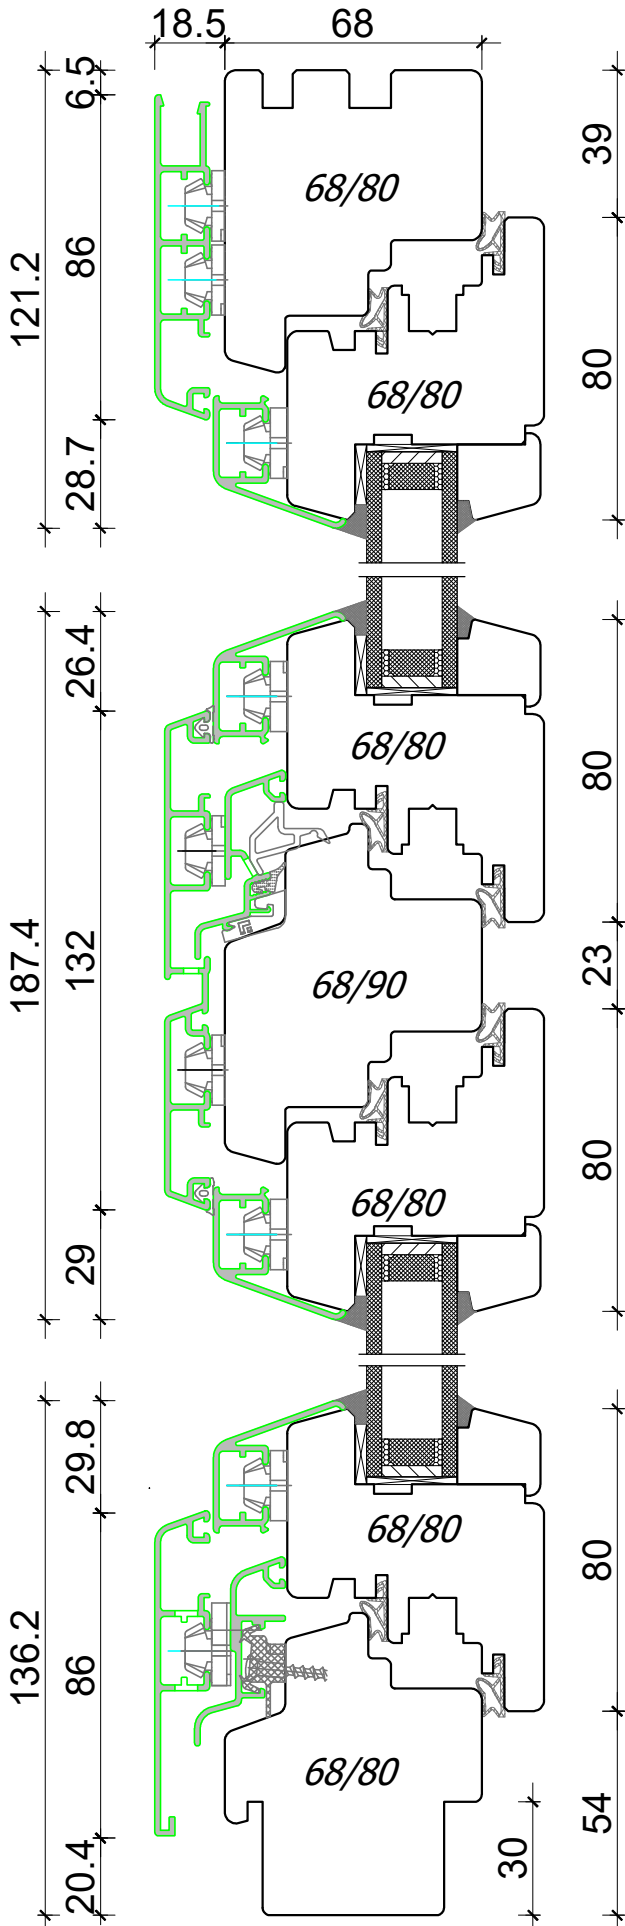


A4, 1:2
 Author: Jan Kalita
 PPUH Malec



PPUH DARIUSZ MALEC

78-200 Białogard, ul. Królowej Jadwigi 13E tel. 94 312 24 77 NIP: 669-000-73-06
www.malecokna.pl malec@malecokna.pl kalita@malecokna.pl

*EUROSYSTEM 68 ALUMINIUM CLADDING
FIX*

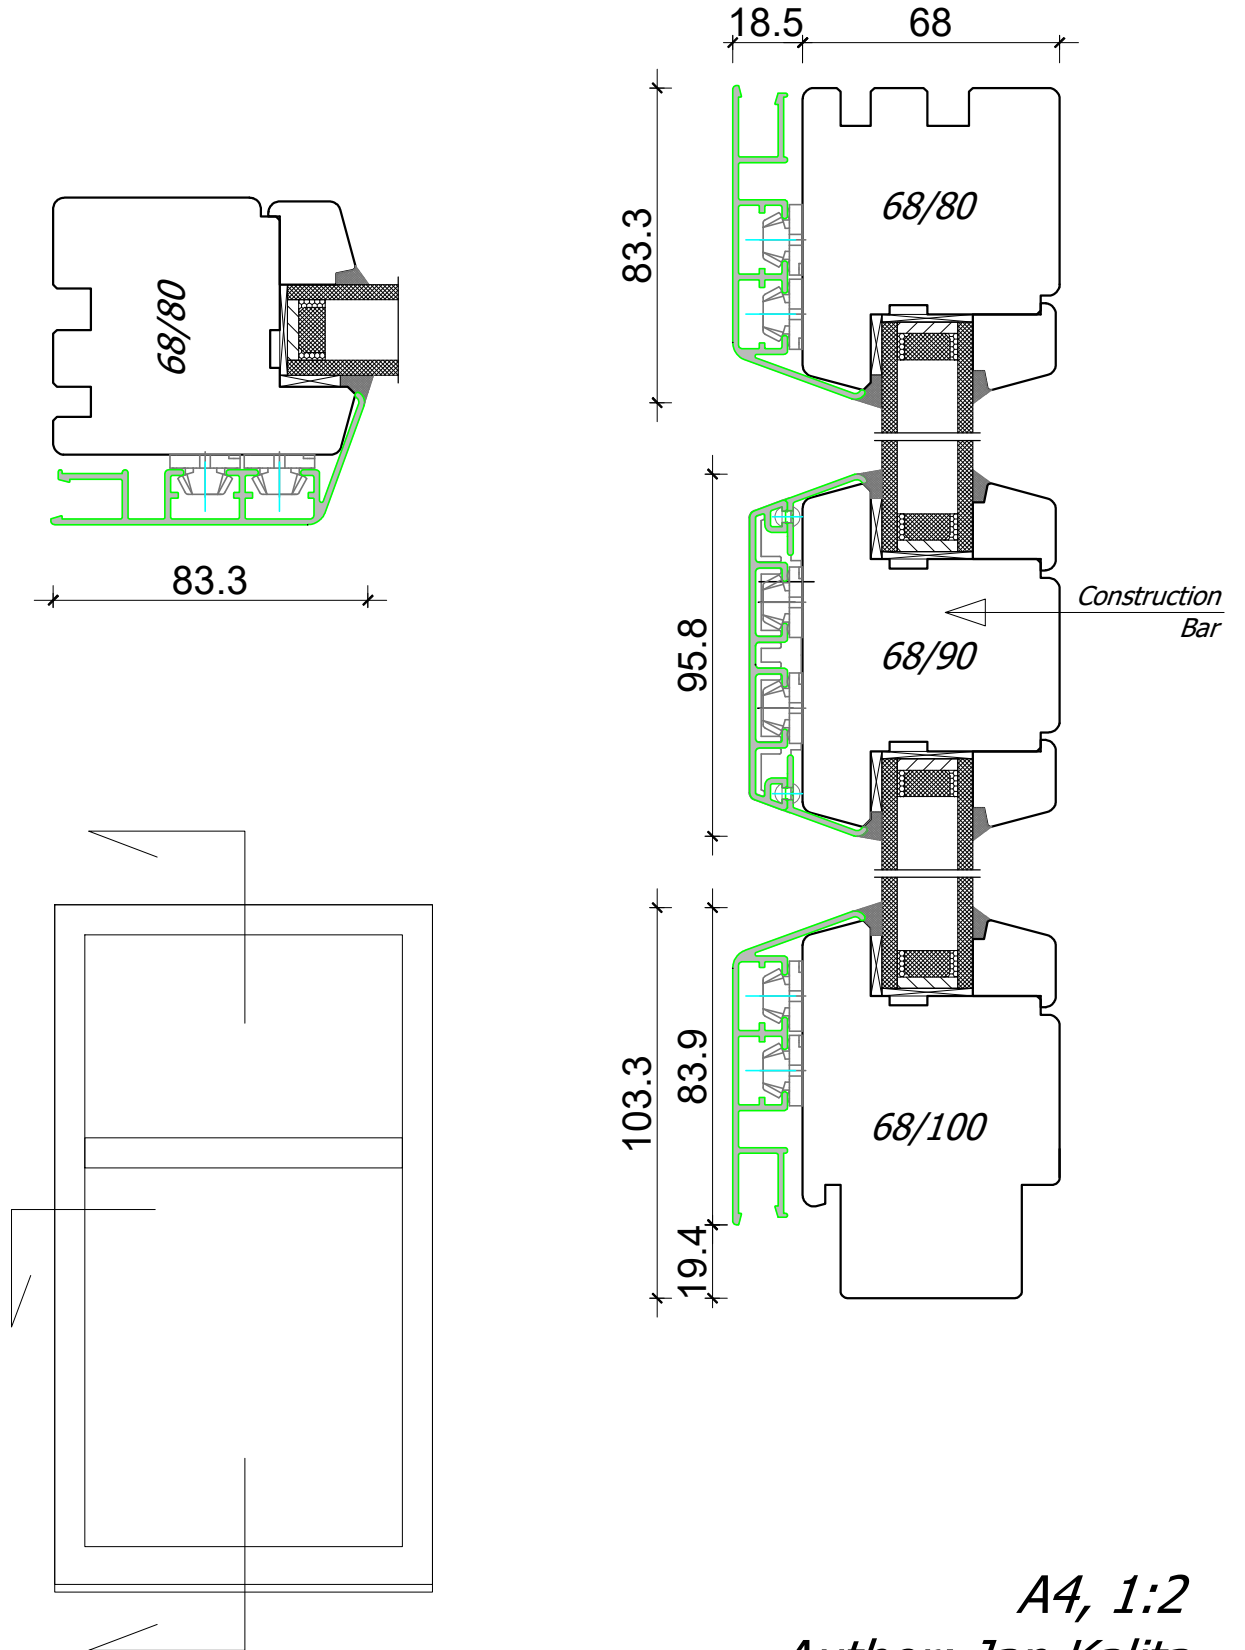



*A4, 1:2
Author: Jan Kalita
PPUH Malec*



PPUH DARIUSZ MALEC

78-200 Białogard, ul. Królowej Jadwigi 13E tel. 94 312 24 77 NIP: 669-000-73-06
www.malecokna.pl malec@malecokna.pl kalita@malecokna.pl

*EUROSYSTEM 68 ALUMINIUM CLADDING
BALCONY DOOR*

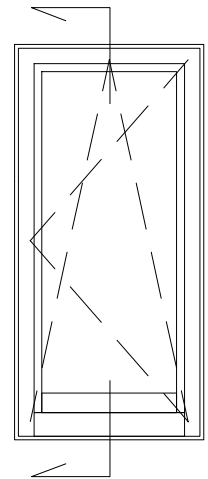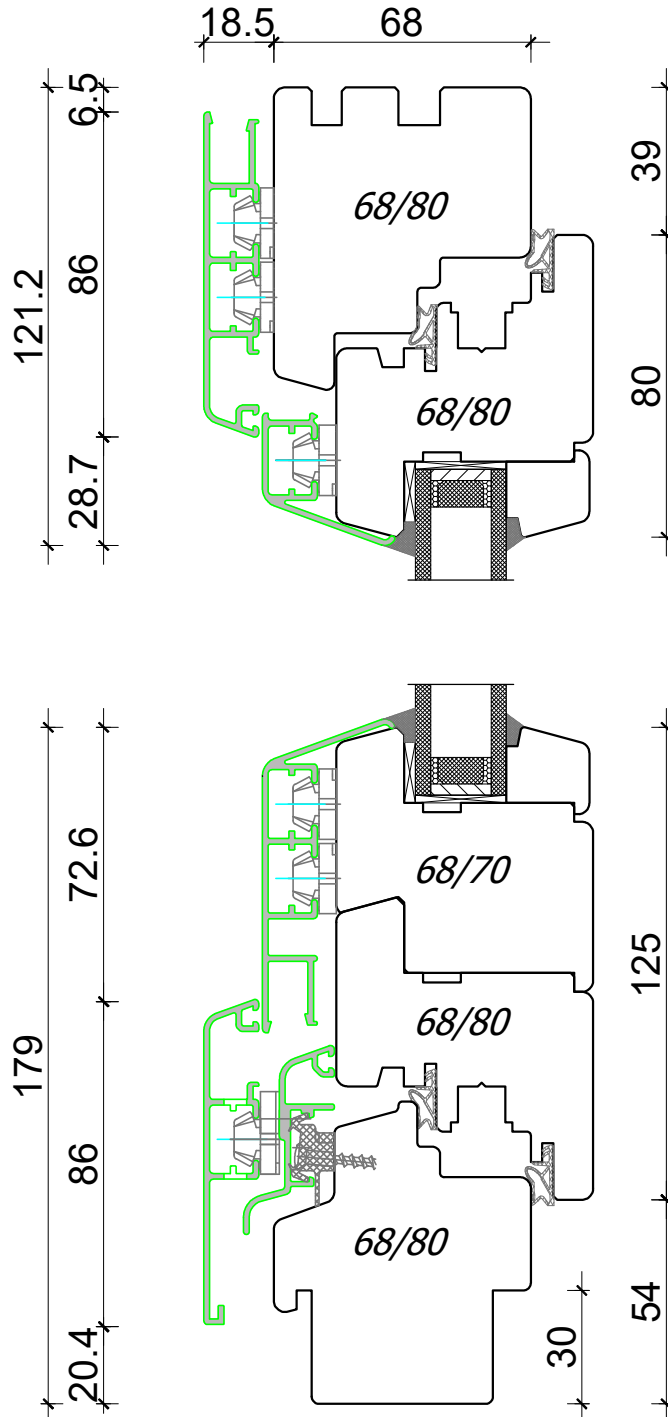


*A4, 1:2
Author: Jan Kalita
PPUH Malec*



PPUH DARIUSZ MALEC

78-200 Białogard, ul. Królowej Jadwigi 13E tel. 94 312 24 77 NIP: 669-000-73-06
www.malecokna.pl malec@malecokna.pl kalita@malecokna.pl

*EUROSYSTEM 68 ALUMINIUM CLADDING
BALCONY DOOR WITH LOW THRESHOLD*

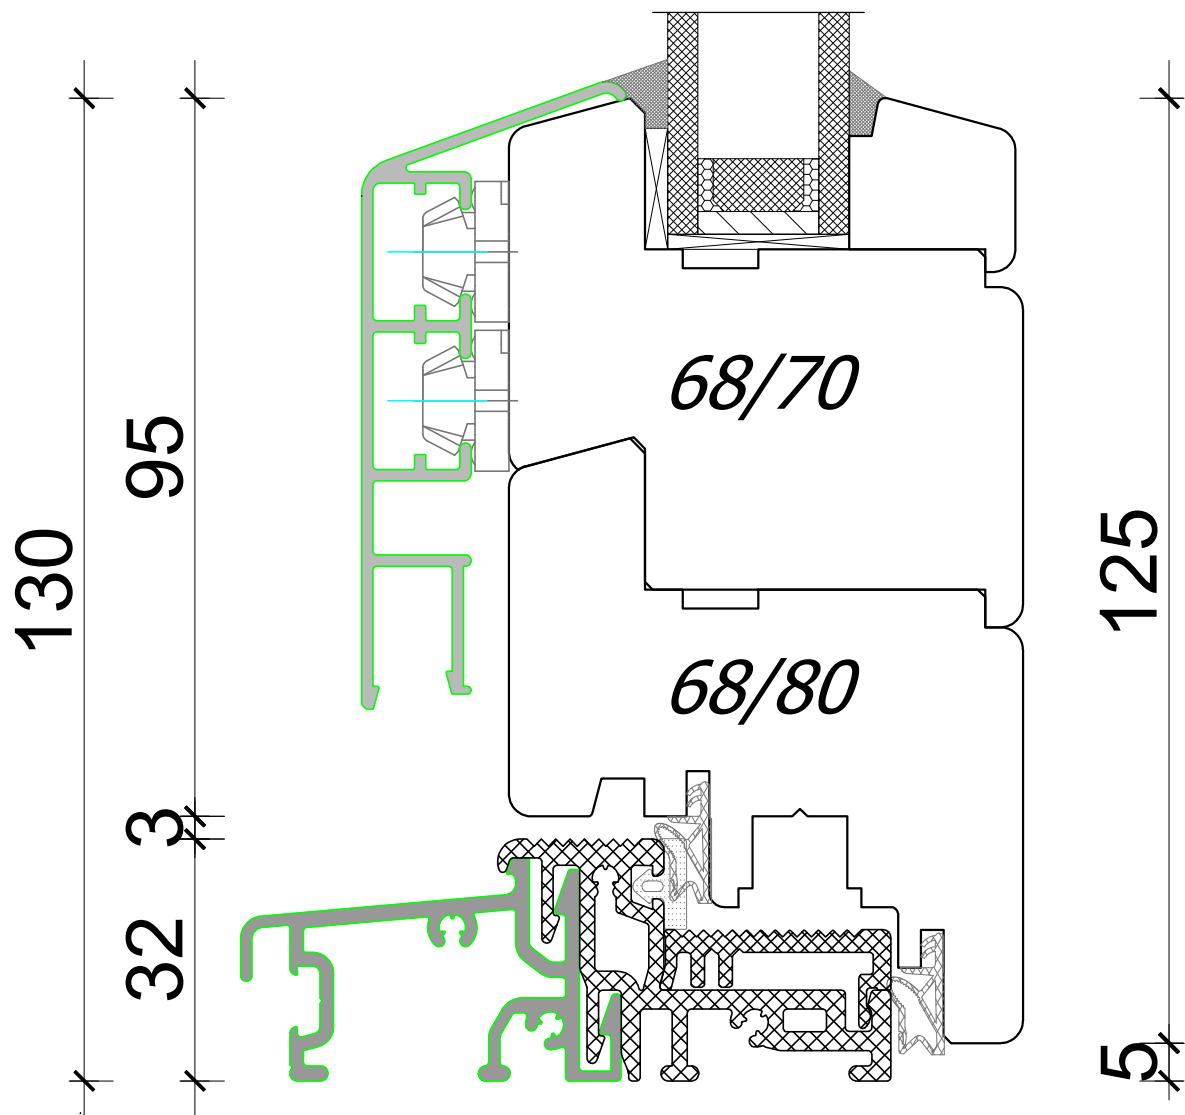

*A4, 1:1
Author: Jan Kalita
PPUH Malec*